

Notes


Do not scale from this drawing.

All dimensions are to be checked prior to construction and any discrepancies are to be identified to the Architect.

Copyright reserved.



- APPLICATION BOUNDARY**  
89,768 m<sup>2</sup> / 22.2 acres / 8.97 ha
- OWNERSHP BOUNDARY**
- EXISTING BUILDINGS**

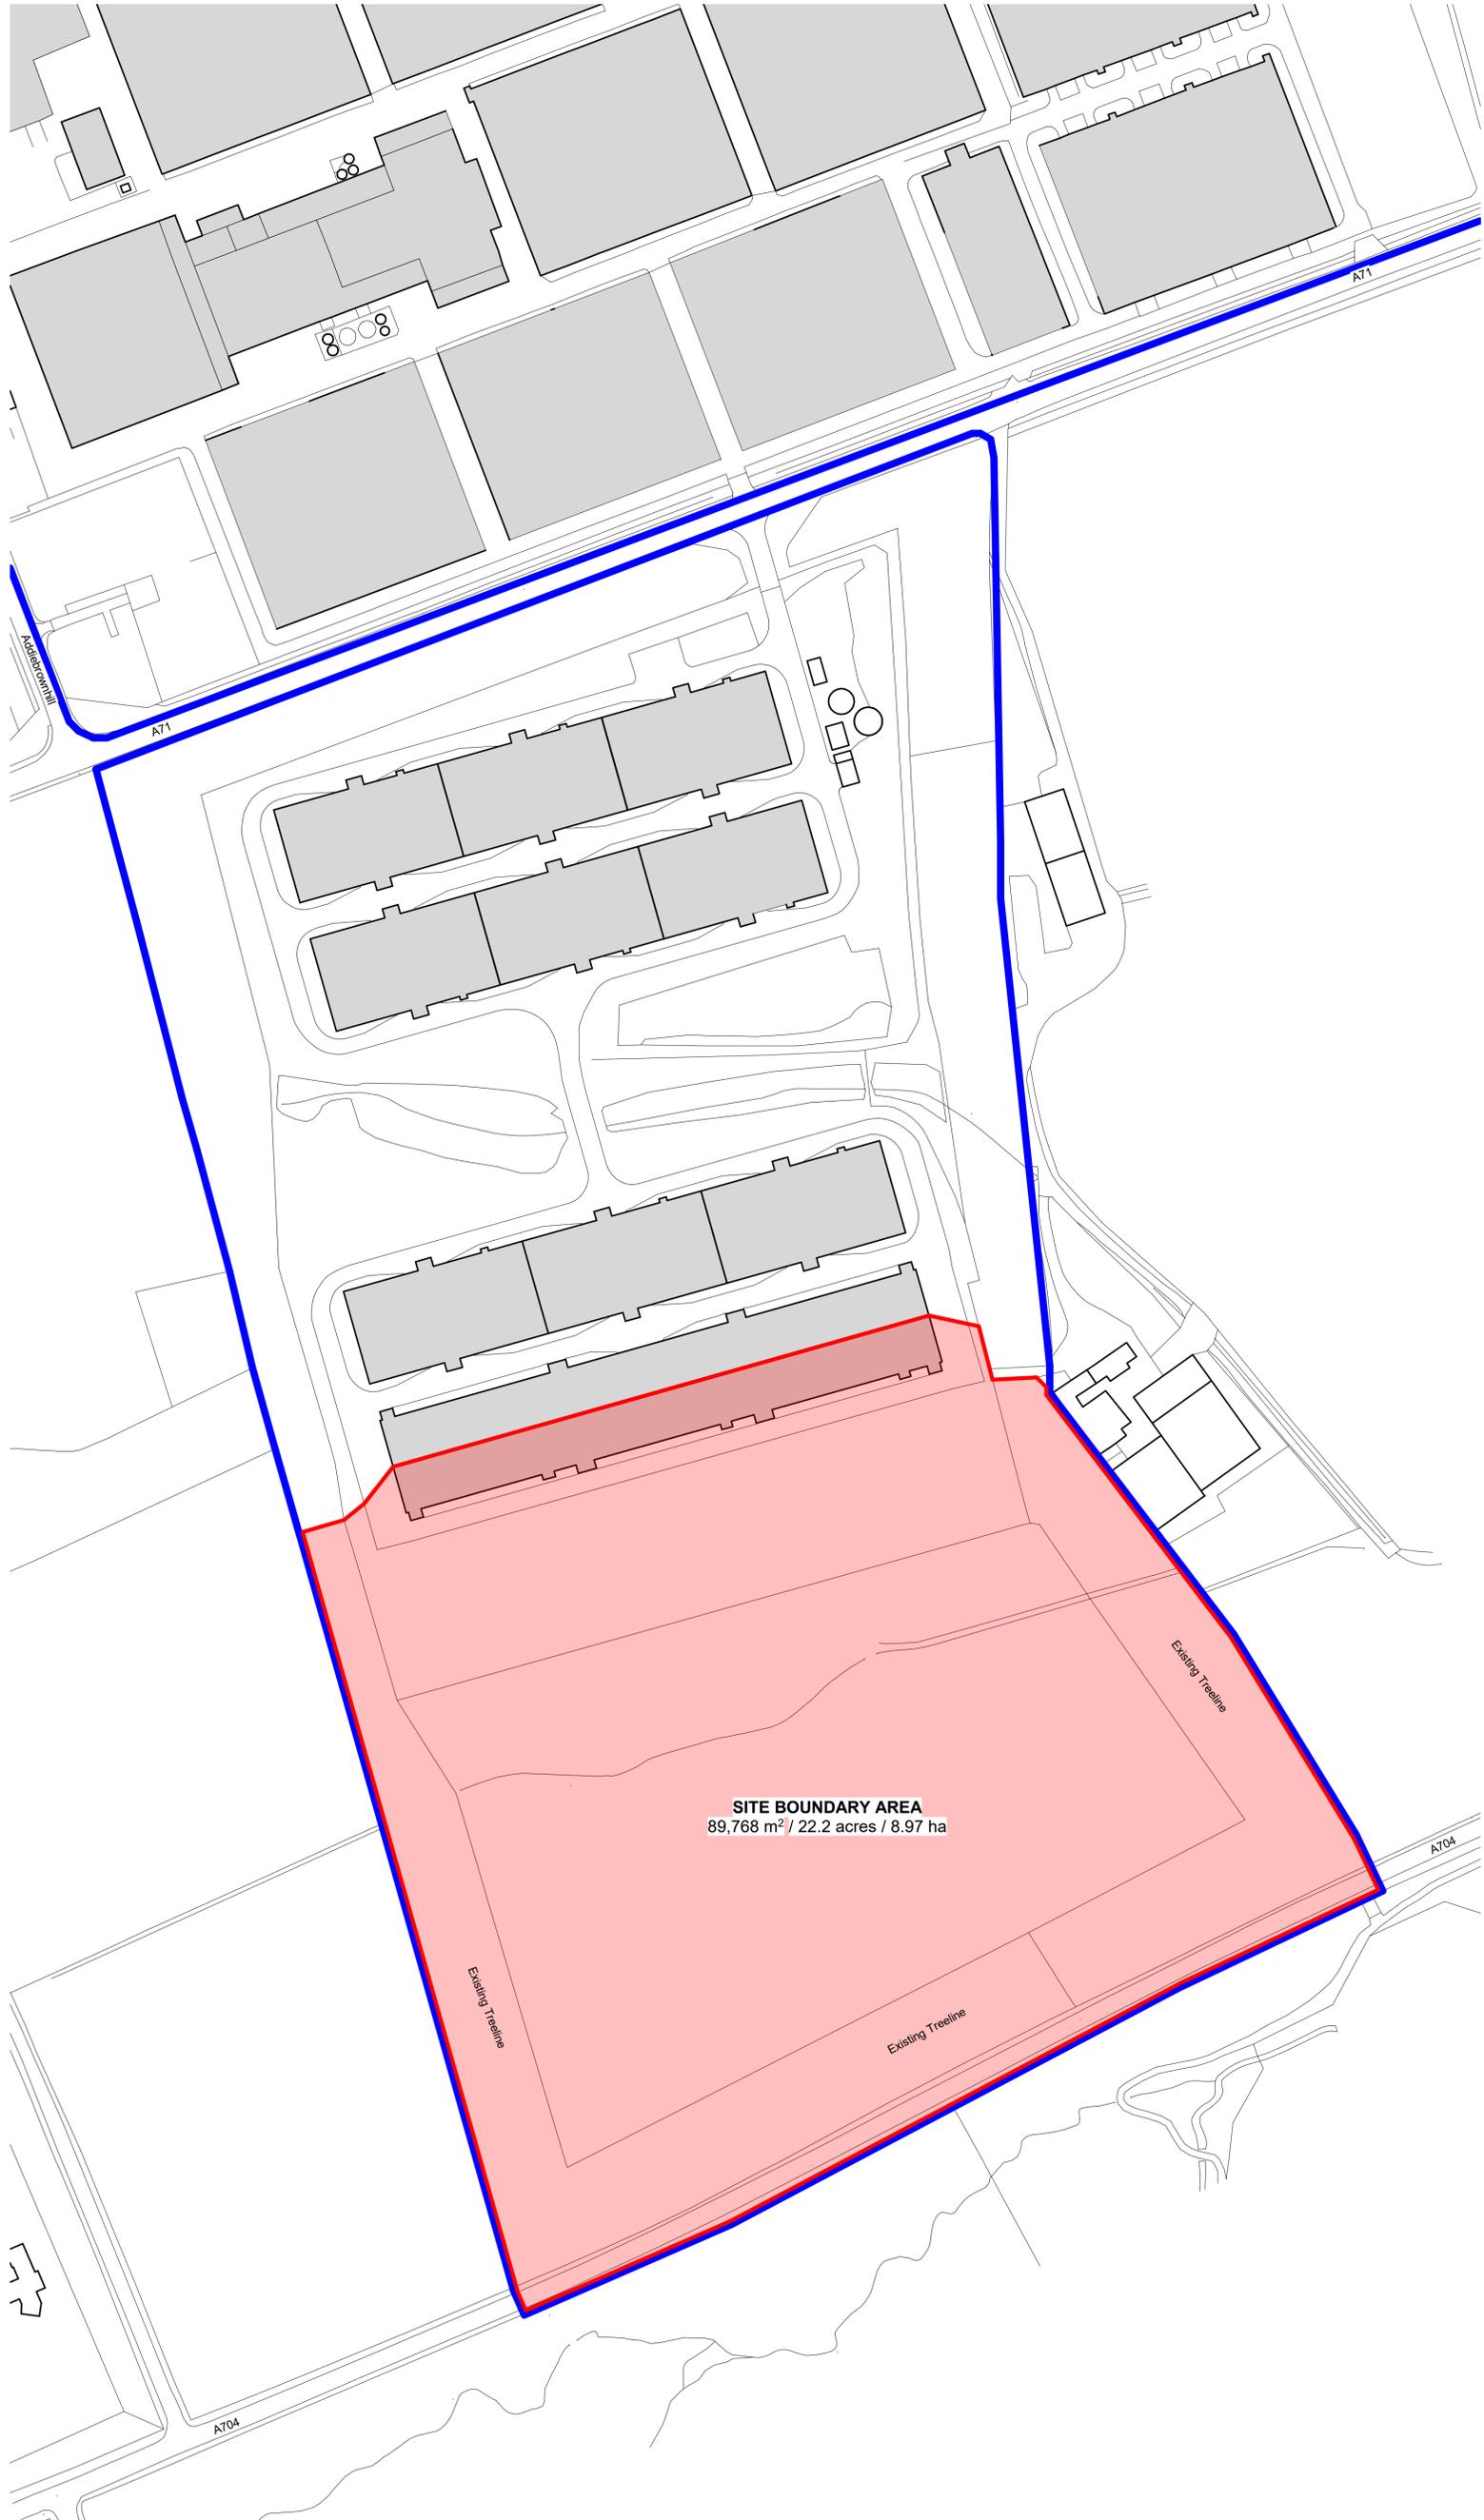

Revisions	Status Code
Purpose <b>DRAFT</b>	<b>S1</b>

Client  
**NORTH BRITISH DISTILLERY**

Project  
**NORTH BRITISH DISTILLERY, ADDIEWELL**

Title  
**LOCATION PLAN**

Scale	Size	Date	Drawn	Checked
As indicated	A1	02/09/23	PL	ML

3DReid  
www.3DReid.com  
Architecture Interiors Masterplanning



Drawing No. **220093-3DR-ZZ-XX-DR-A-08001** Rev.

**Location Plan**  
1 : 1250

