

DRAFT

Good Morning,

PRELIMINARY REPORT - FOR INFORMATION PURPOSES ONLY

I can confirm there are no assets in the area.

Kind Regards

Claire Phillips

Distribution Administration Assistant

0844 800 1813



LEGEND

	EXISTING PLANT
	EXISTING PLANT

bimap_layout_select_raster

Head Office
CityFibre Holdings Ltd
15 Bedford Street,
London
WC2E 9HE
Warrington,
WA3 6ZH

Asset Office
CityFibre Holdings Ltd
Rutherford House,
Birkwood
Marrington,
WA3 6ZH


Tel: 0845 293 0774
Web: www.cityfibre.com Email: asset.team@cityfibre.com

Disclaimer:


Information shown on this plan is for general guidance only. No warranty is made as to its accuracy. This plan must not be solely relied upon in the event of excavation or other works being carried out in the vicinity of Cityfibre plant. No liability of any kind is accepted by Cityfibre, its agents or servants for any error, omission, discrepancy or deviation. This information is valid for the date printed.


<p>Project Plant Enquiry</p>	
<p>Drawing Existing Plant</p>	
<p>Drawn by: smallworld</p>	<p>Date: 13/04/2021</p>
<p>Drawing No. CFH_EP_000001</p>	<p>Revision 001</p>

Scale: 1:2500

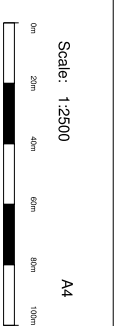

A4

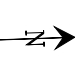

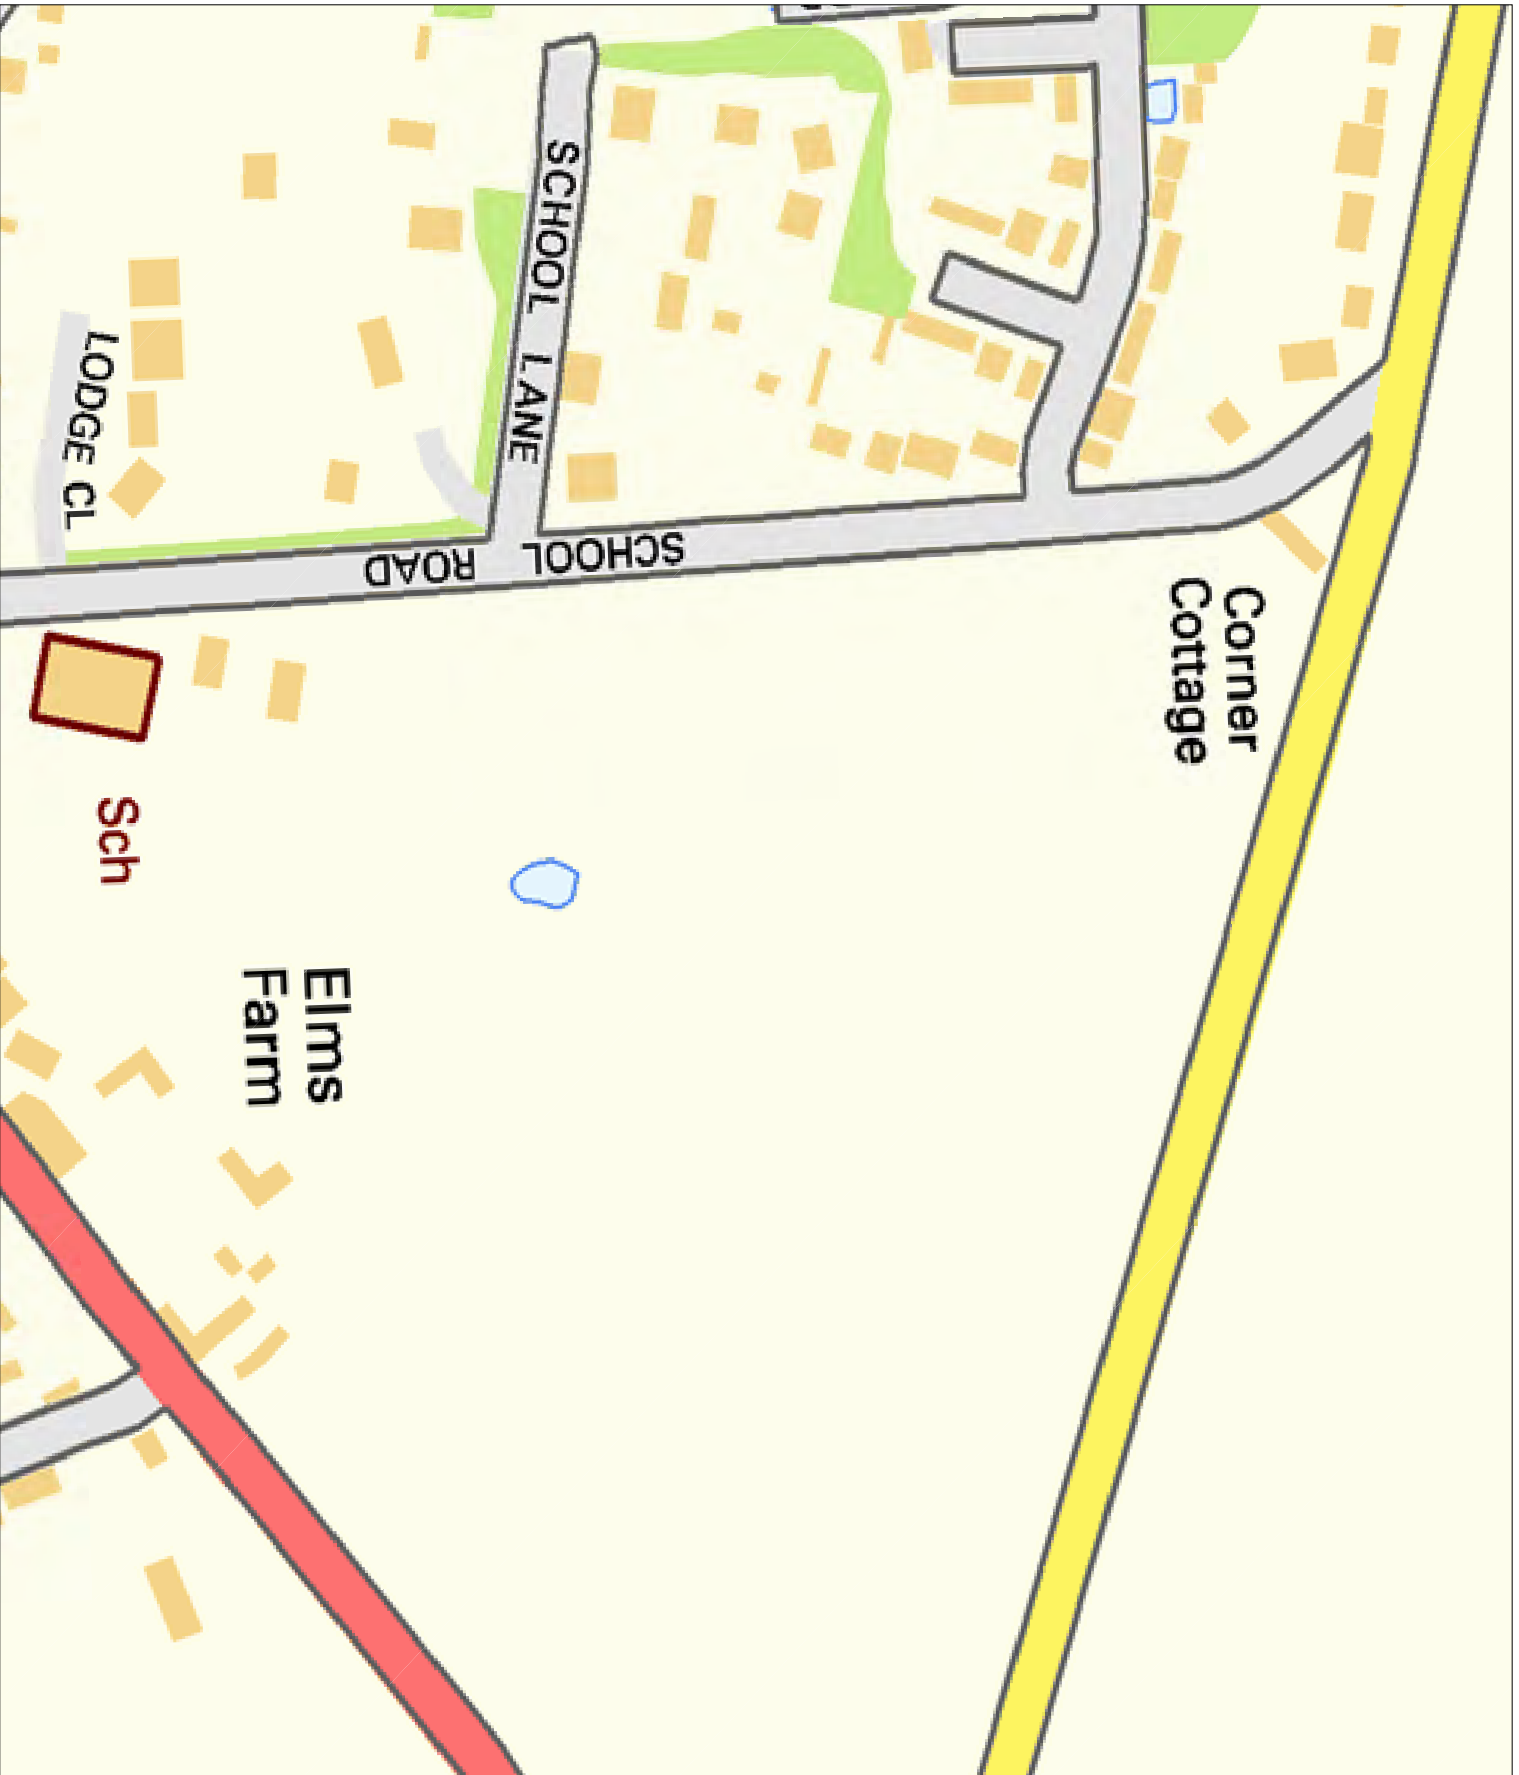

LEGEND

- EXISTING PLANT
- EXISTING PLANT

bimap_layout_select_raster


Head Office
CityFibre Holdings Ltd
15 Bedford Street,
London
WC2E 9HE

Asset Office
CityFibre Holdings Ltd,
Rutherford House,
Brixtonwood,
Warrington,
WA3 6ZH

Tel: 0845 238 0774
Web: www.cityfibre.com Email: asset.team@cityfibre.com

Disclaimer:

Information shown on this plan is for general guidance only. No warranty is made as to its accuracy. This plan must not be solely relied upon in the event of excavation or other works being carried out in the vicinity of Cityfibre plant. No liability of any kind is accepted by Cityfibre, its agents or servants for any error, omission, discrepancy or deviation. This information is valid for the date printed.

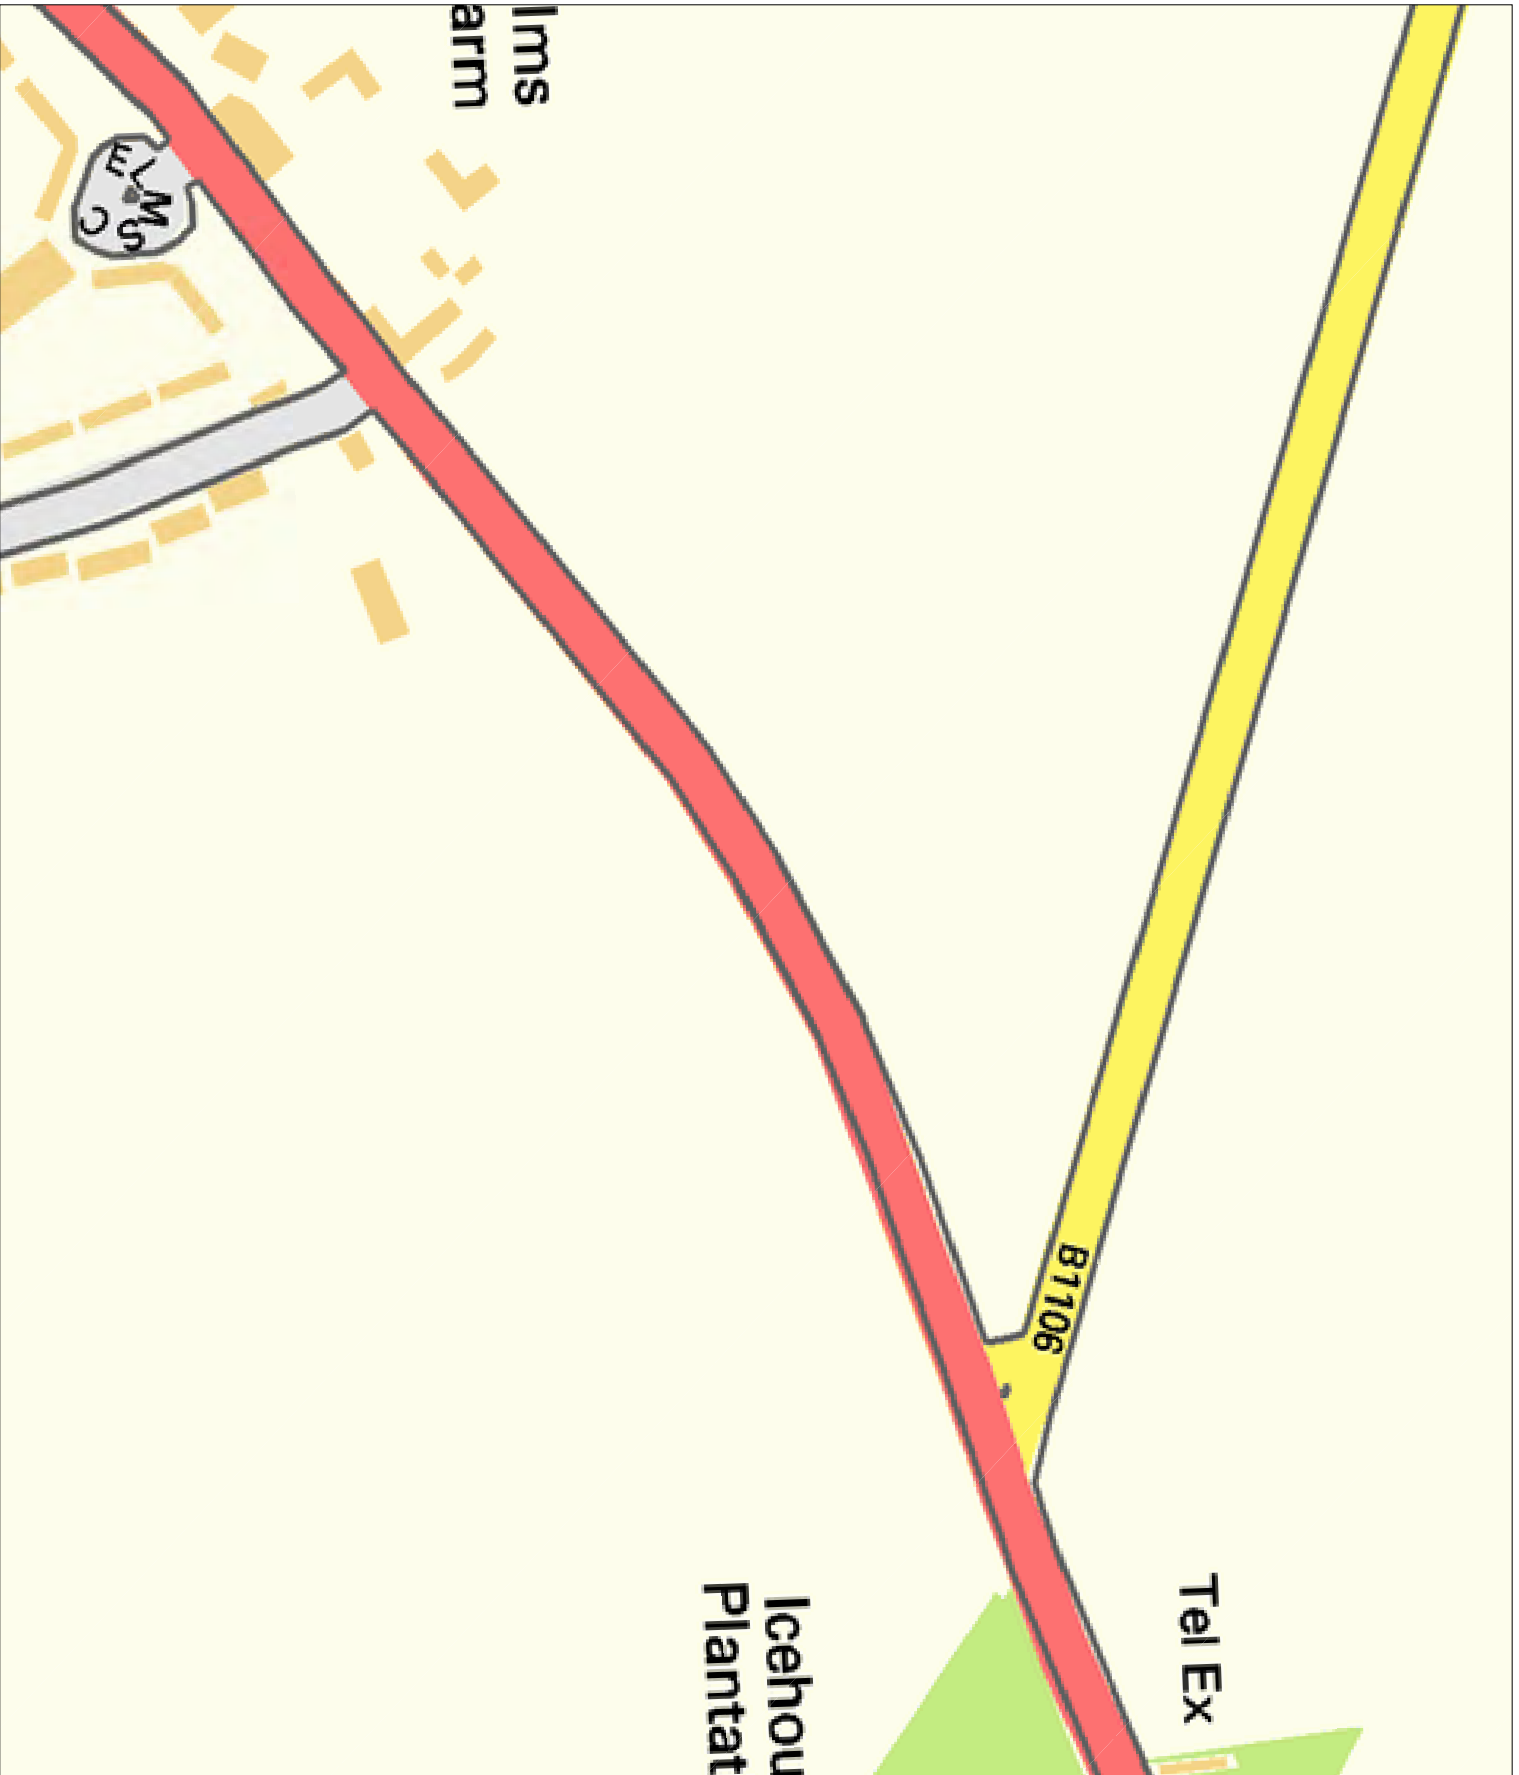

Project
Plant Enquiry

Drawing
Existing Plant

Drawn by:
smallworld

Date: 13/04/2021

Drawing No.
CFH_EP_000001

Revision
001

Scale: 1:2500

A4

0m 20m 40m 60m 80m 100m



Dear Sir or Madam,

With reference to your plant enquiry below, we can confirm that SOTA do not have any apparatus within the immediate proximity of your proposed works.

If you require any further information, please do not hesitate to contact us.

Please note that this response is only valid for 3 months. If your works do not commence within this time period, please resubmit your plant enquiry for assessment before any works commence.

Regards

Plant Enquiries Dept.
Instalcom Limited
Borehamwood Ind. Park
Rowley Lane
Borehamwood
WD6 5PZ

Office: +44 (0)208 731 4613

Fax: +44 (0)208 731 4601

Email: sota.plantenquiries@instalcom.co.uk

Web: <http://www.instalcom.co.uk>



Dear Sir/Madam

Turner & Townsend Project Management are appointed on behalf of MBNL to conduct Plant (apparatus) Searches in accordance with the relevant NRSWA Act 1991- Diversionary Works legislation. These searches considered plant belonging to EE (T-Mobile and Orange sites) and the HG3 mobile telecommunication networks.

Further to your plant enquiry please see the response below to the NRSWA request submitted.

MBNL do not have any plant that would be affected by the proposed work please see attached. Should you have any further queries please use the contact details below.

PS: Please can you send all future Plant enquiries for EE or H3G to this email address mbnlplantenquiries@turntown.com

Thank you,

Kind regards,

MBNL SHQE Team

Turner & Townsend

t: 0121 262 3663 | www.turnerandtownsend.com





Thank you for your correspondence enclosing details of your proposals as per your reference below.

Our client's apparatus, Teliasonera, is not located within the vicinity of the above reference and we therefore have no further interest in this current location.

Please note that all enquiries relating to the Teliasonera line plant should be forwarded to:

By post – to, telent,
 Teliasonera line plant enquiries,
 Mayne House,
 Fenton Way,
 Basildon,
 Essex
 SS15 6TD

By email - to, telenttelia.plantenquiries@telent.com

By phone – to, 01268 269096

Yours faithfully

Telent CCO

Basildon

Dear Sir,

Our records show we have no equipment at this location.

Linda

Linda Francomb Delivery Administrator

Clear Channel United Kingdom Unit 9, Newtons Court, Galleon Boulevard, Crossways Business Park Park, Dartford, Kent DA2 6QL

D 0044 1322 620 707

M N/A

